


34271 WALKER BROS. & HARDY FARCO.

ROCK LAKE TOWNER CO. N DAK.

Scale. 1"=100'

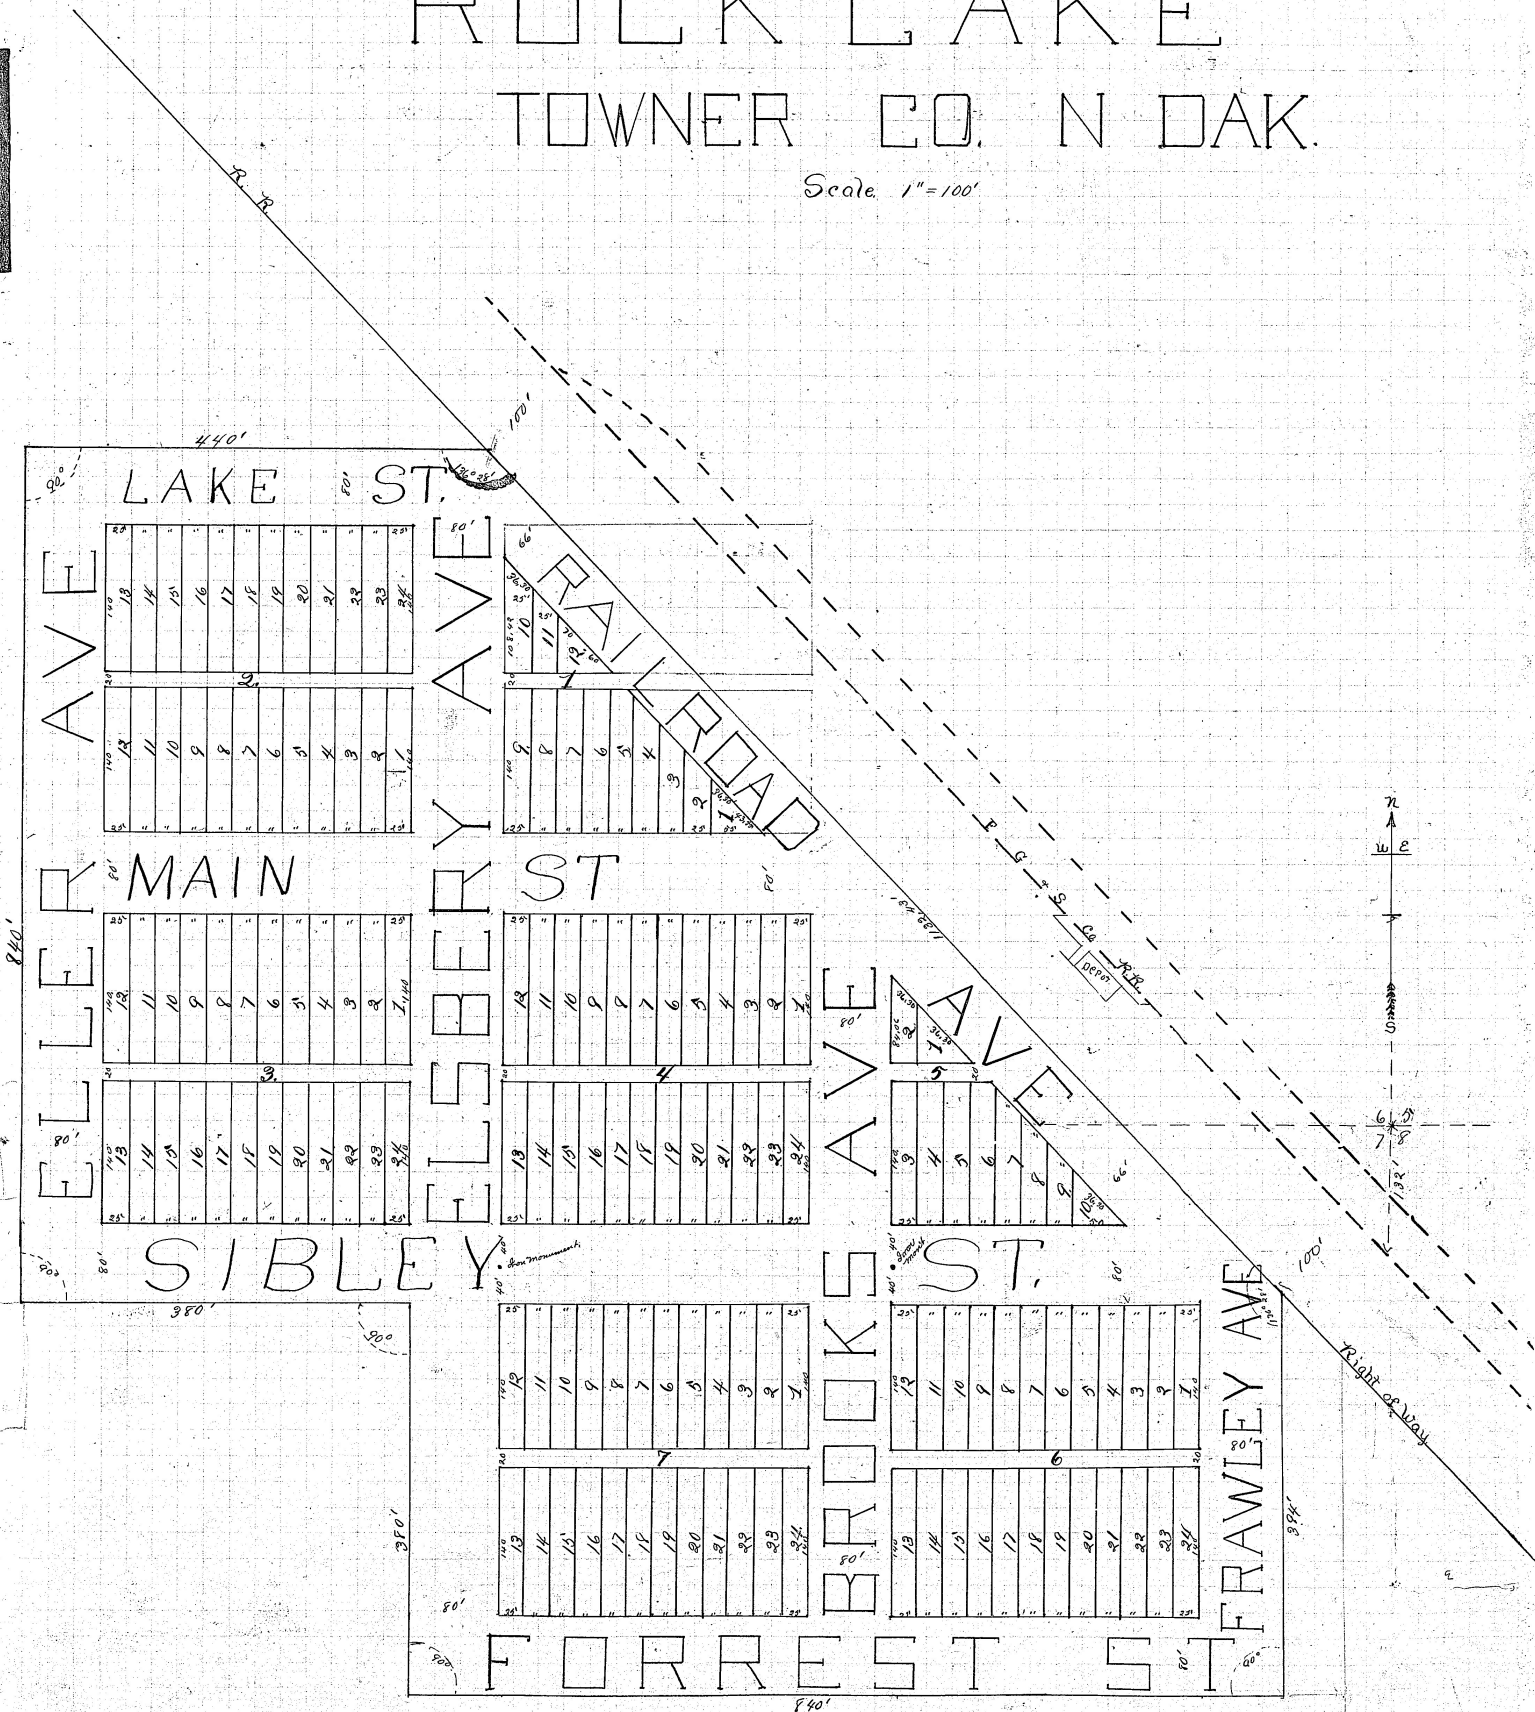

Document No 20088

"I August Raff. do hereby certify that the Townsite of Rock Lake, Towner Co. North Dakota, comprises all that part of the S.E. 1/4 of Sec 6. and N.E. 1/4 of Sec 7. Town 161. N. Range 66 West of the 5th P.M. described as follows to-wit: Beginning at a point 263' South and 105' West of Sec cor. common to Secs 5, 6, 7 & 8, afore said Town and Range, thence west and at right angle with sec. line bet said Secs 5, 6 ~~xxx~~, 840' thence to the right 90°- 380', thence to the left 90°- 380' thence to the right 90°- 840' thence to the right 90°- 440' thence to the right 46° 25' - 1132.43' thence to the right 43° 32' - 394' to place of beginning, contain 23^{3/4}/₁₀₀ acres. "Blocks, Lots, Streets and Alleys have been layed out according to dimension shown on accompanying map sufficient iron monuments have been placed as shown on map."

Aug Raff. (Surveyor)

I Joseph M Kelly Trustee do hereby certify that I am the owner of all above described and noted land and of my own free will and accord have caused the same to be surveyed and platted as the Townsite of Rock Lake Towner County North Dakota.

Joseph M Kelly, Trustee

State of North Dakota }
County of Ramsey } Be it remembered that on this 25 day of June A D 1900 before me personally appeared Joseph M Kelly Trustee to me well known to be the same person whose name is subscribed to the above and foregoing instrument and acknowledged that the execution of the same was his free act and deed.

"{Seal}" Henry Hale Notary Public
My Commission expires Oct 10, 1907

State of North Dakota }
County of Ramsey } Be it remembered that on this 20th day of May A D 1900 before me personally appeared August Raff. & one well known to be the same person who made the survey also the annexed maps and above description of the Townsite of Rock Lake Towner Co. North Dakota, and he acknowledged the same to be correct to the best of his knowledge and belief.

Howard F Flynn, Notary Public
My Commission expires Aug 29, 1900 - {Seal} -

State of North Dakota }
County of Towner } I hereby certify that the within and foregoing plat was filed in this office for record on the 28 day of June A D 1900 at 5:12 o'clock.

Frank M. Fisher, Registrar of Deeds
-{Seal}-

By John Reynolds, Deputy