


PLAT OF
FIRST ADDITION
TO
ROCK LAKE, TOWNE R C., N.

Scale 1" = 100'

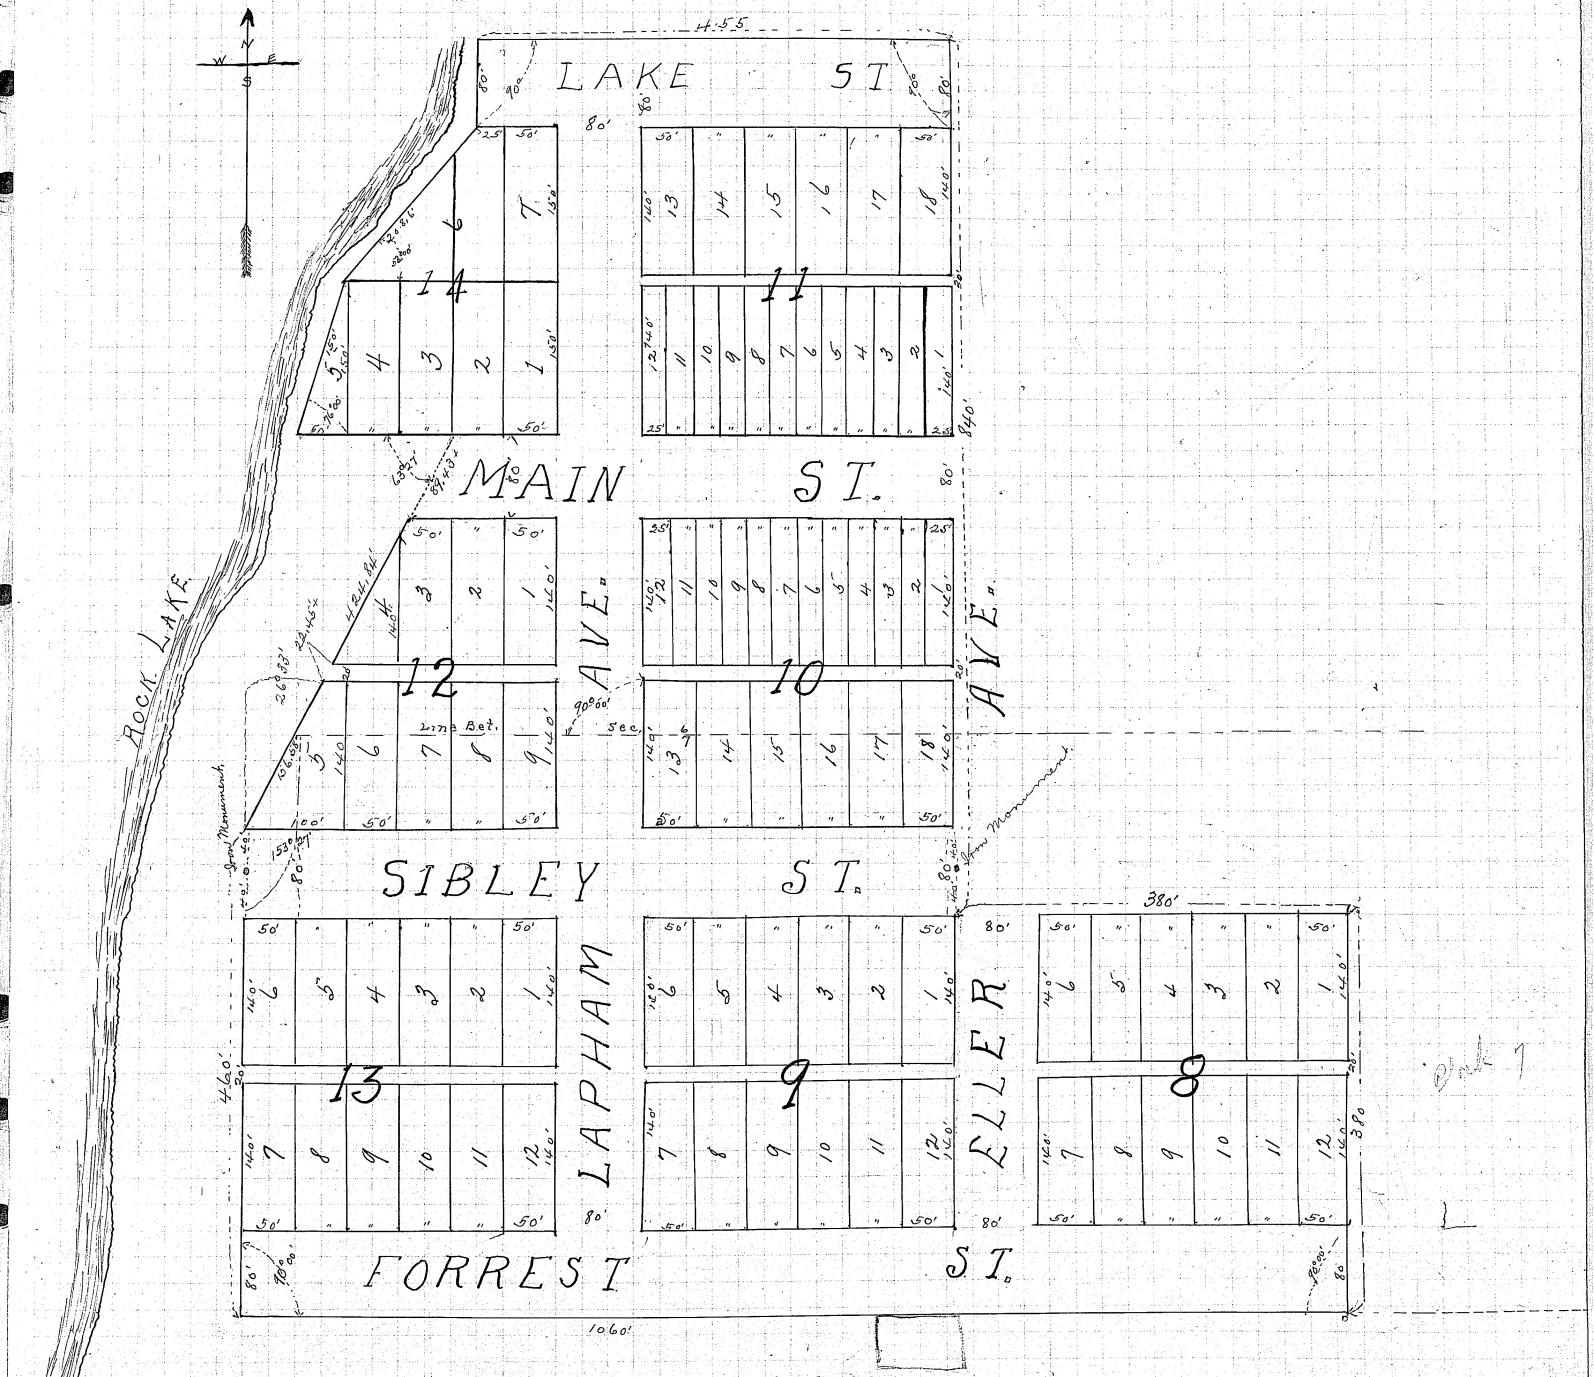

Document No 28137

I August Raff do hereby certify that first Addition to the townsite of Rock Lake.
 Towner Co., N.D. is situated in Sec. 6 and 7 Town. 161 N. Range 66 W. described as follows, to wit:
 Beginning at a point 80' South & 80' West from the South N. C. of Block 7 in the townsite of Rock Lake, thence
 westerly and at right angle with the line bet. Sec. 5 & 6 aforesaid I and R. a distance of 106' thence to the
 right 90° a distance of 460' thence to the right 26° 33' a distance of 424.84' thence to the left 116.33' a distance
 of 150' thence to the right 104° a distance of 150' thence to the right 24° a distance of 208.6' thence to the
 left 52° a distance of 80' thence to the right 90° a distance of 455' thence to the right 90° a distance of 840'
 thence to the left 90° a distance of 380' thence to the right 90° a distance of 380' to place of beginning, containing
 $20\frac{1}{2}$ acre, Lots, streets and alleys have been laid out according to dimensions as shown on accompanying
 plat, also iron mont. have been placed as shown on plat.

August Raff, C.E.

State of North Dakota

County of Ramsey Be it remembered that on this 26th day of March A.D. 1906 before me personally appeared August Raff to me well known to be the same person
 who made the survey and the description of First Addition to Rock Lake, Towner Co., N.D. and
 acknowledged the same to be correct to the best of his knowledge and belief. Edward F. Flynn.

My Commission Expires Sept. 20, 1911 Seal Edward F. Flynn Notary Public

I, Edward F. Flynn, Secretary of the Northern Investment Company, a corporation, hereby certify that said
 corporation is the owner of the above described and noted land and of its free will, have caused the same
 to be surveyed and platted as First Addition to Rock Lake, Towner Co., N.D.

The Northern Investment Company. By Edward F. Flynn, its Secretary.

State of North Dakota

County of Ramsey

Be it remembered that on this 18th day of May A.D. 1907 before me personally
 appeared Edward F. Flynn to me well known to be the Secretary of the
 corporation that is described in and that executed the above and foregoing instrument and
 acknowledged that the said corporation executed the same.

My Commission Expires Oct. 10, 1907 Seal Henry Hale Notary Public.

Filed for record May 21, 1907 at 5^o o'clock P.M.

By Geo. E. Reynolds
Deputy.

Burt Moylen
Atty. of Duke

Block

6